


ROPO Alu 100 Casement Series

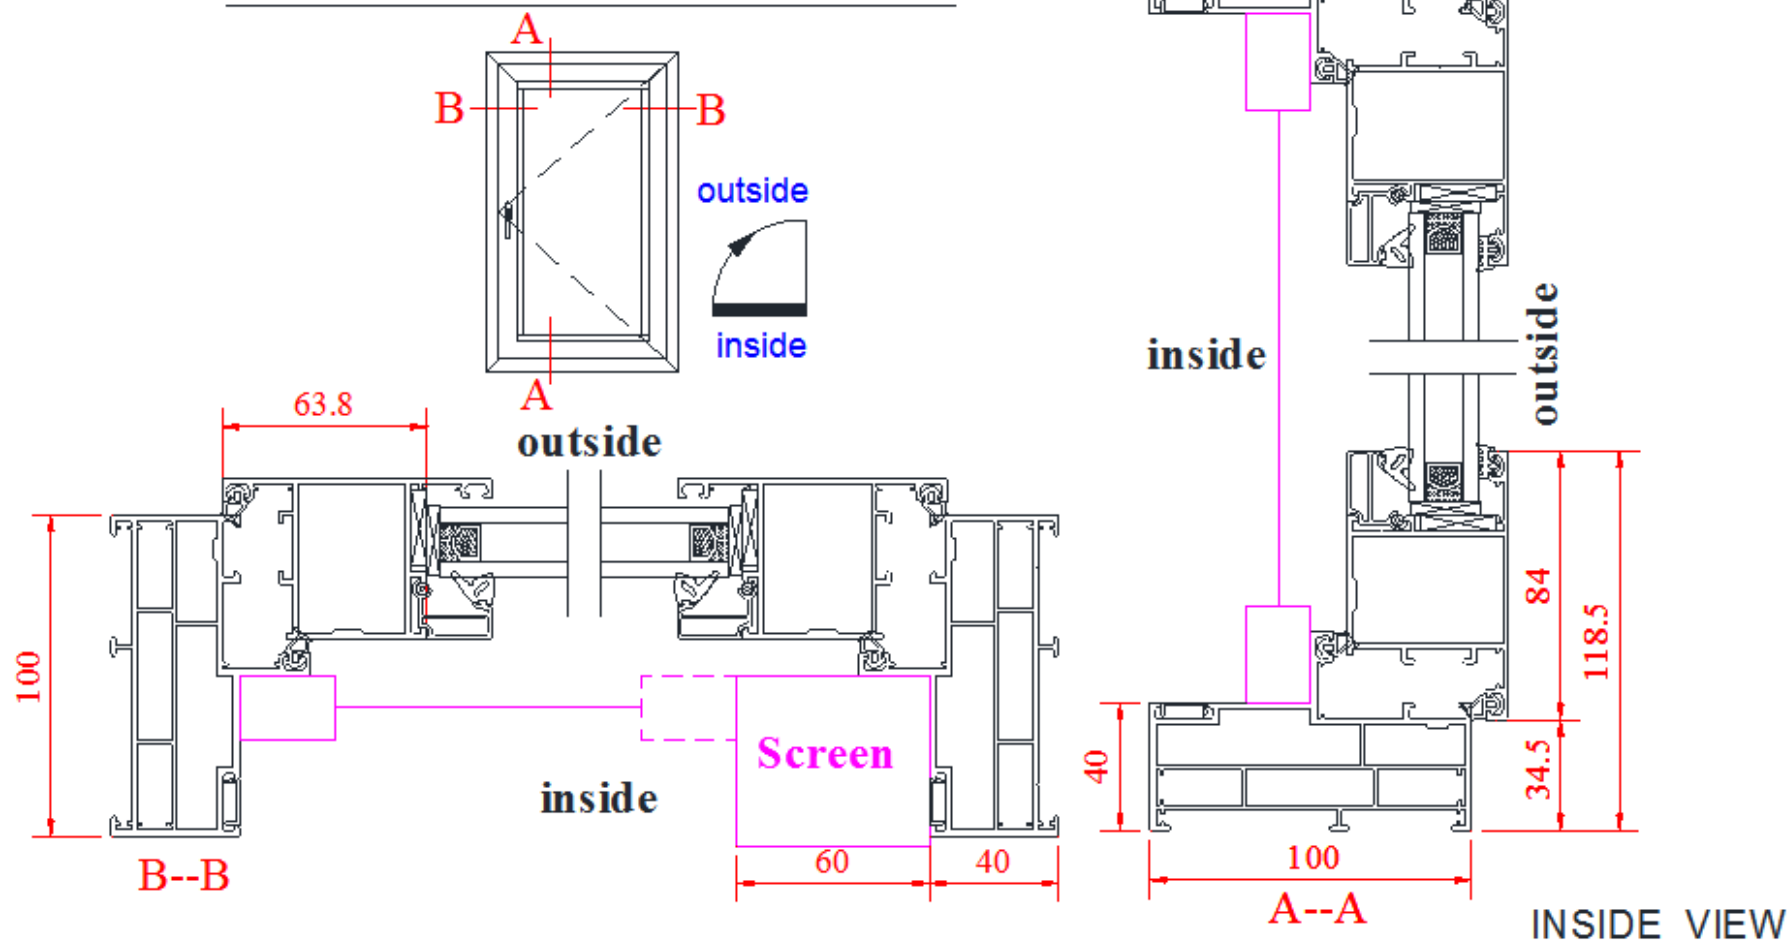

ROPO Windows & Doors

ADD: Tieling Industrial Zone, Fuzhou City, Fujian Province, China

Web: www.chinaropo.com


E-mail: sales@chinaropo.com

Tel: +0086-591-87147106 Fax: +0086-591-87143620

Technical Literature

Version: Alu1.3

ROPO Alu 100 Casement Series

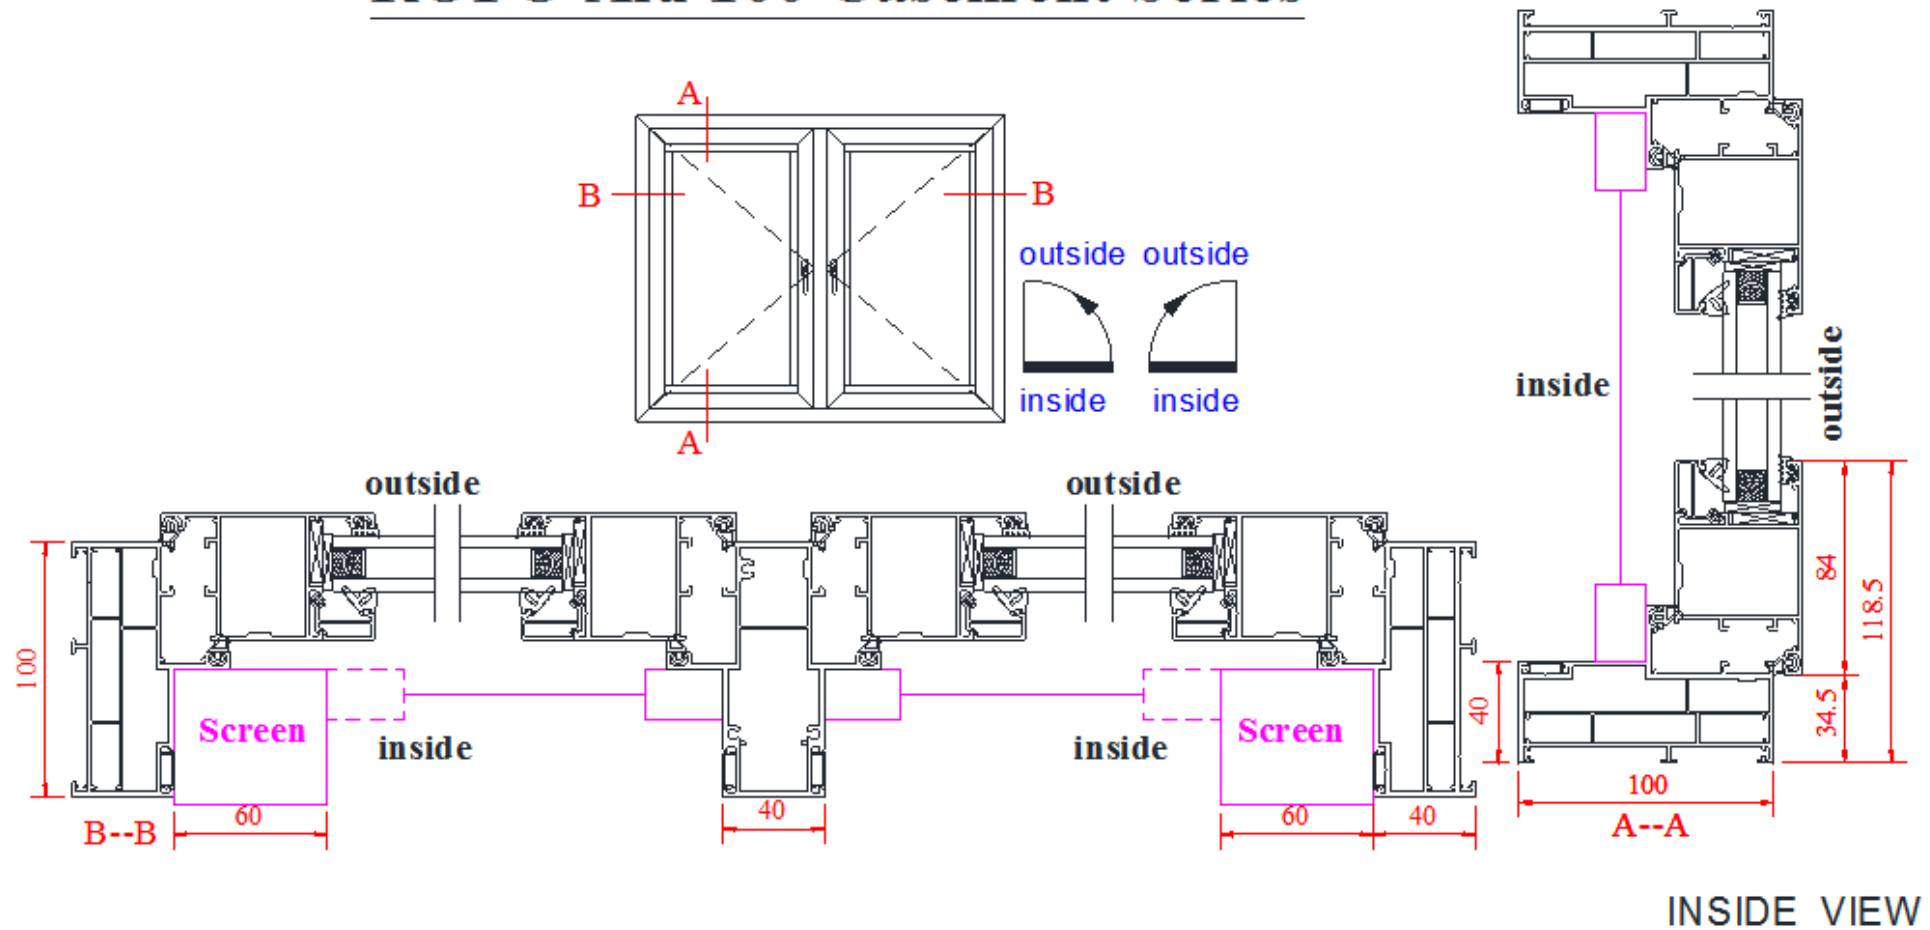

ROPO Windows & Doors

ADD: Tieling Industrial Zone, Fuzhou City, Fujian Province, China

Web: www.chinaropo.com


E-mail: sales@chinaropo.com

Tel: +0086-591-87147106 Fax: +0086-591-87143620

Technical Literature

Version: Alu1.3

ROPO Alu 100 Casement Series

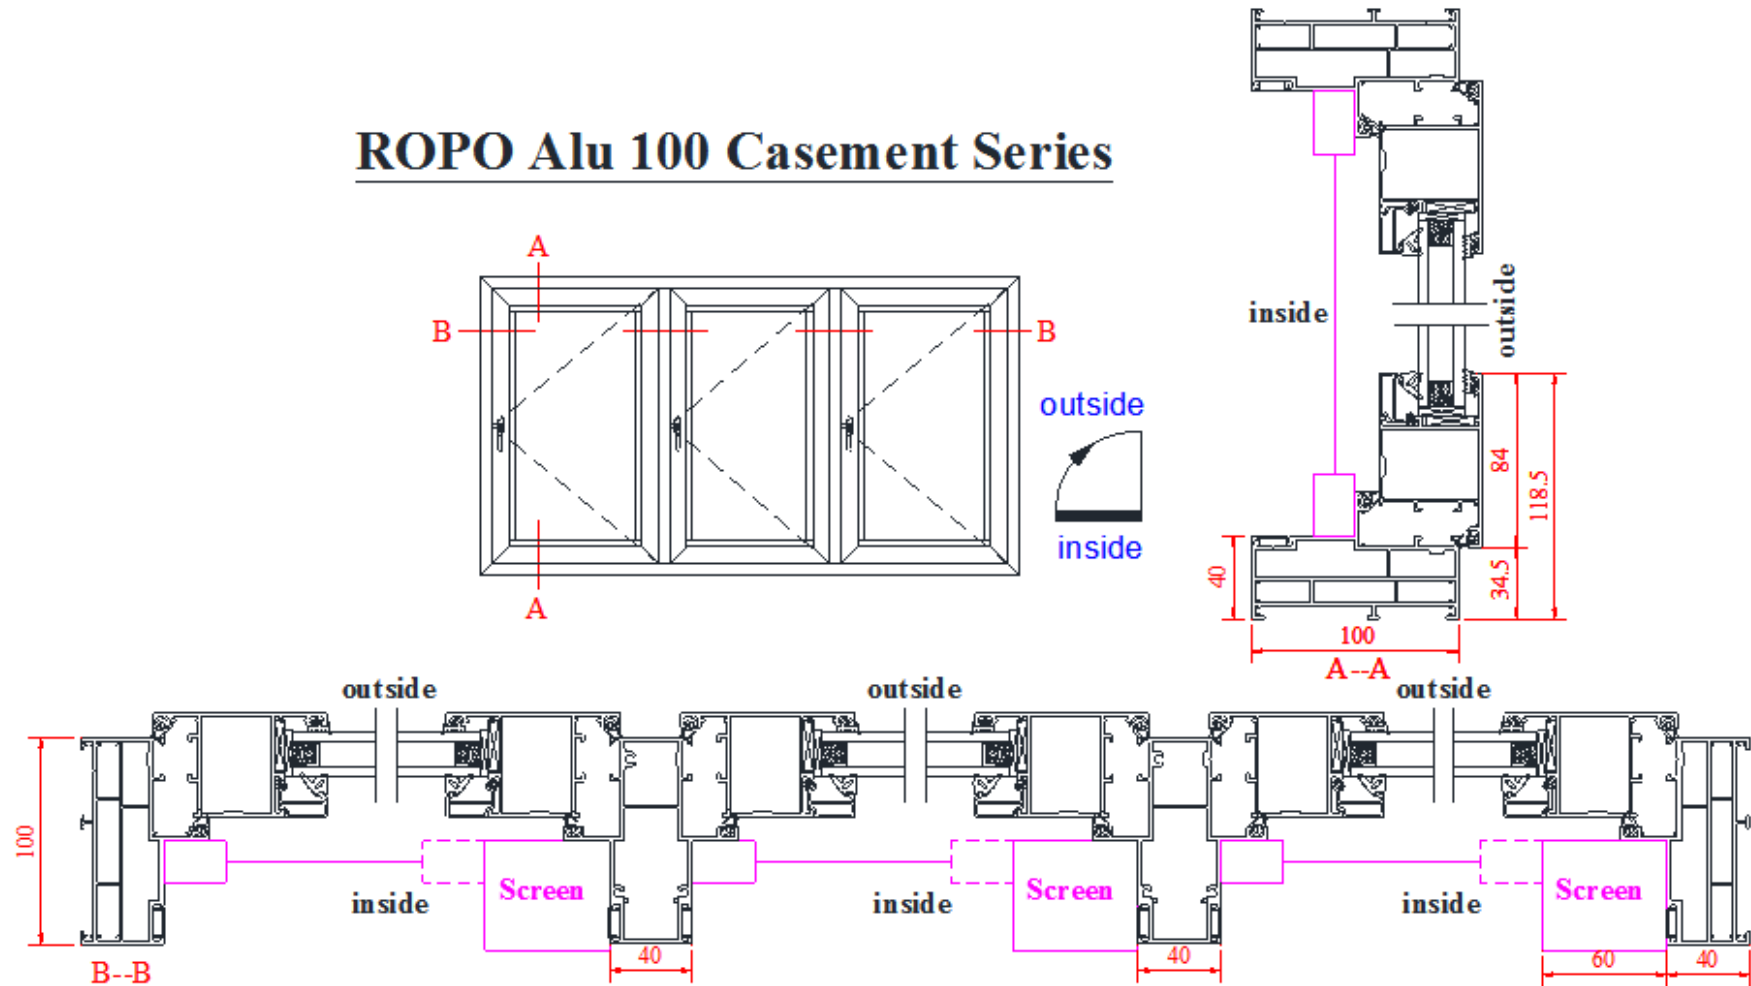

INSIDE VIEW



ROPO Windows & Doors

ADD: Tieling Industrial Zone, Fuzhou City, Fujian Province, China

Web: www.chinaropo.com




E-mail: sales@chinaropo.com

Tel: +0086-591-87147106 Fax: +0086-591-87143620

Technical Literature

Version: Alu1.3

ROPO Alu 100 Casement Series

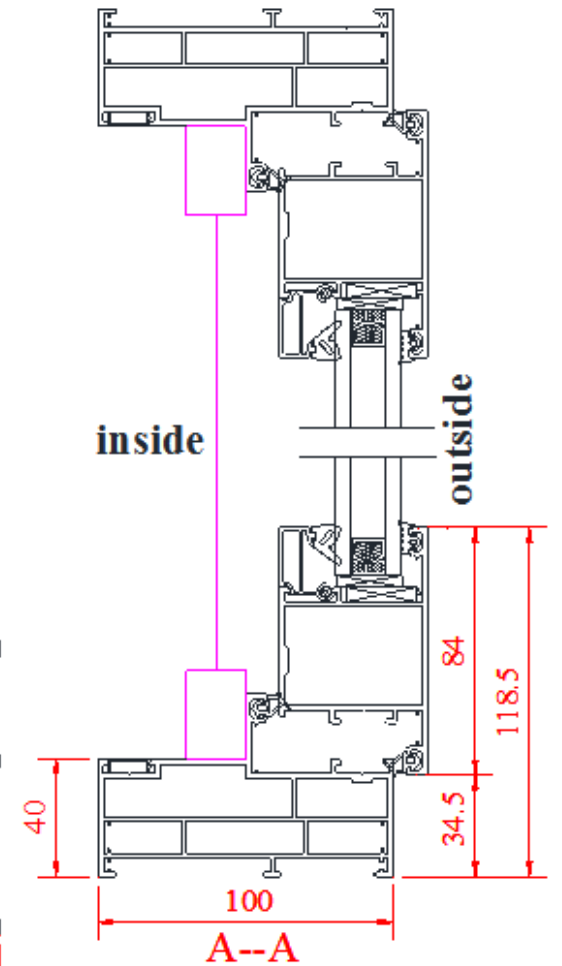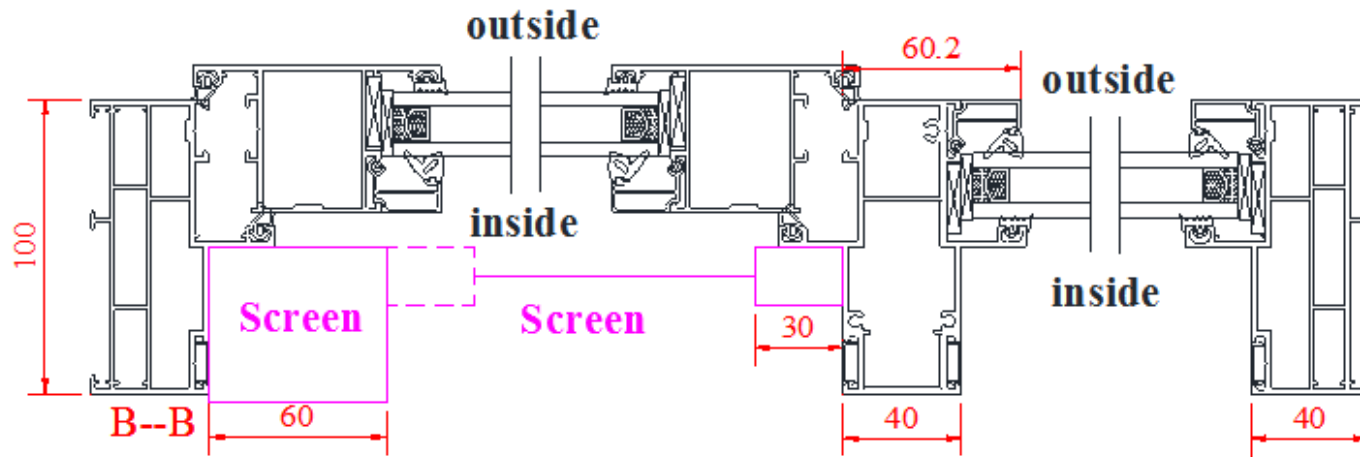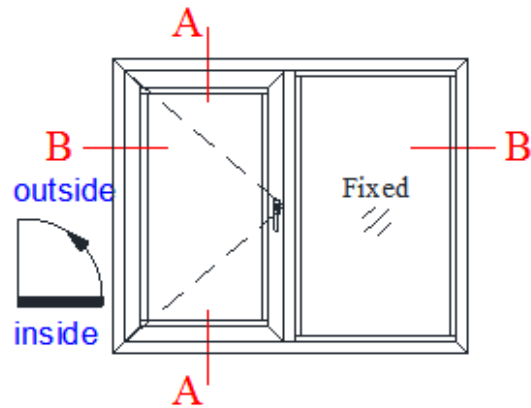

INSIDE VIEW


Architech High Performance Windows

ADD: 38 Paterson Parade, Queanbeyan, 2620
 Web: www.architechwindows.com.au
 E-mail: jason.k@architechwindows.com.au
 Tel: 02 6284 3288

Technical Literature

Version: Alu 1.3

ROPO Alu 100 Casement Series

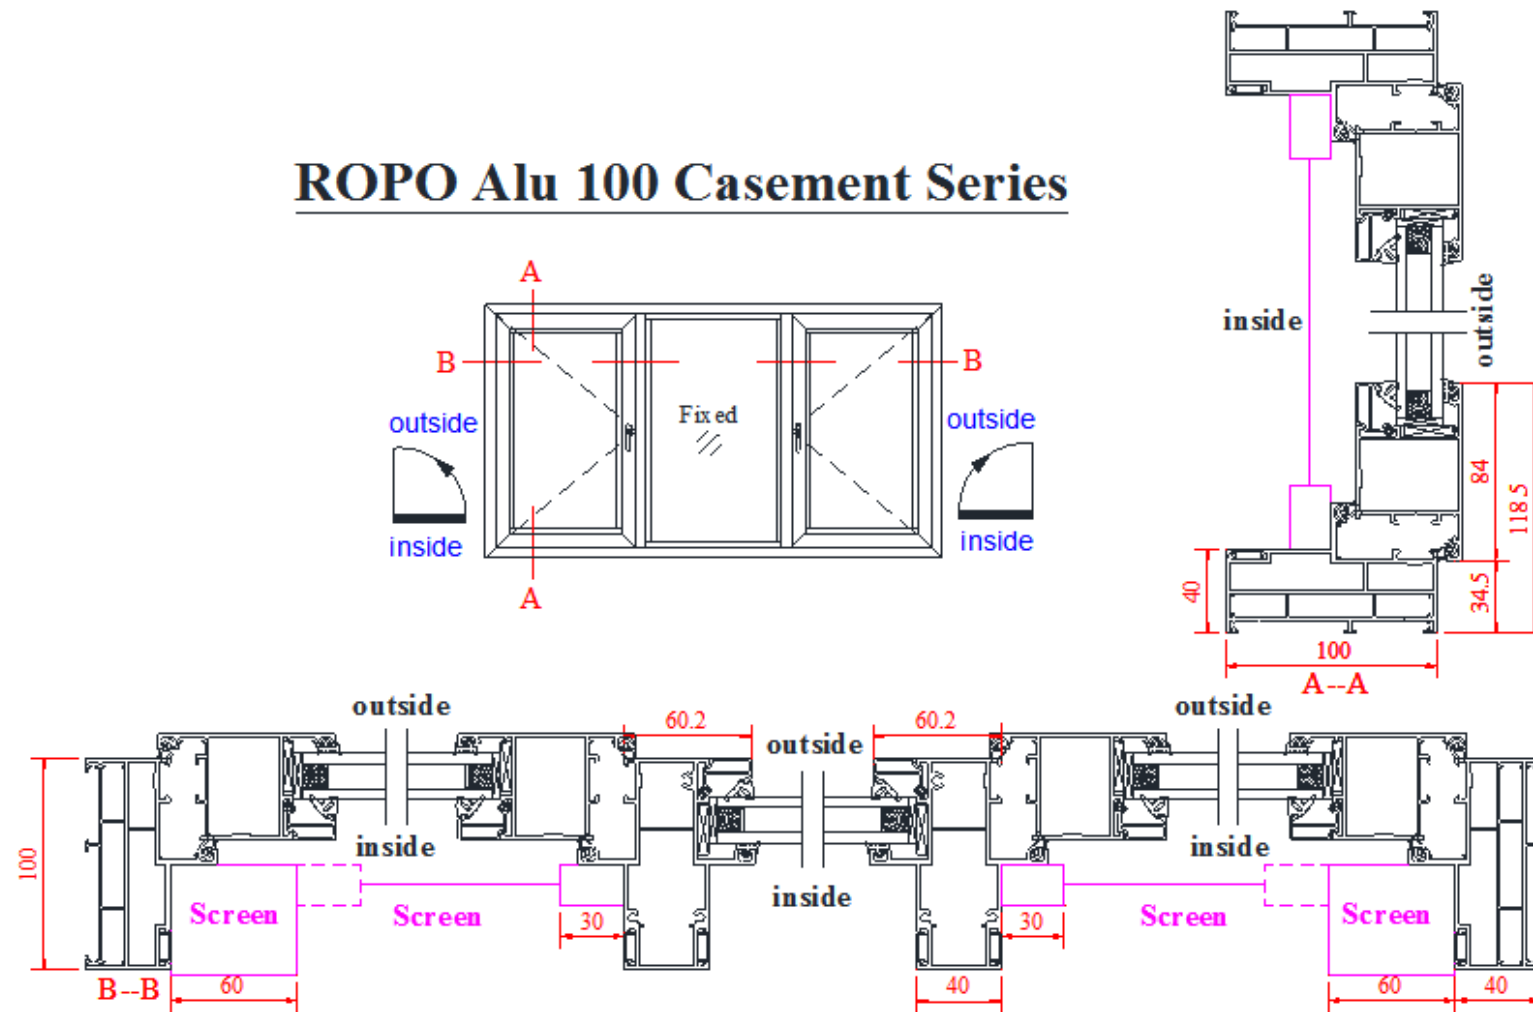

INSIDE VIEW



ROPO Windows & Doors

ADD: Tieling Industrial Zone, Fuzhou City, Fujian Province, China

Web: www.chinaropo.com

E-mail: sales@chinaropo.com

Tel: +0086-591-87147106 Fax: +0086-591-87143620

Technical Literature

Version: Alu1.3